


ALL DIMENSIONS ARE TO BE CHECKED ON SITE BY CONTRACTOR. ANY DISCREPANCIES, ERRORS OR OMISSIONS ARE TO BE REPORTED TO OPREA DESIGN GROUP BEFORE CONSTRUCTION BEGINS. I.E. DURING BID ESTIMATES.

ALL DRAWINGS ARE THE PROPERTY OF THE DESIGNER.

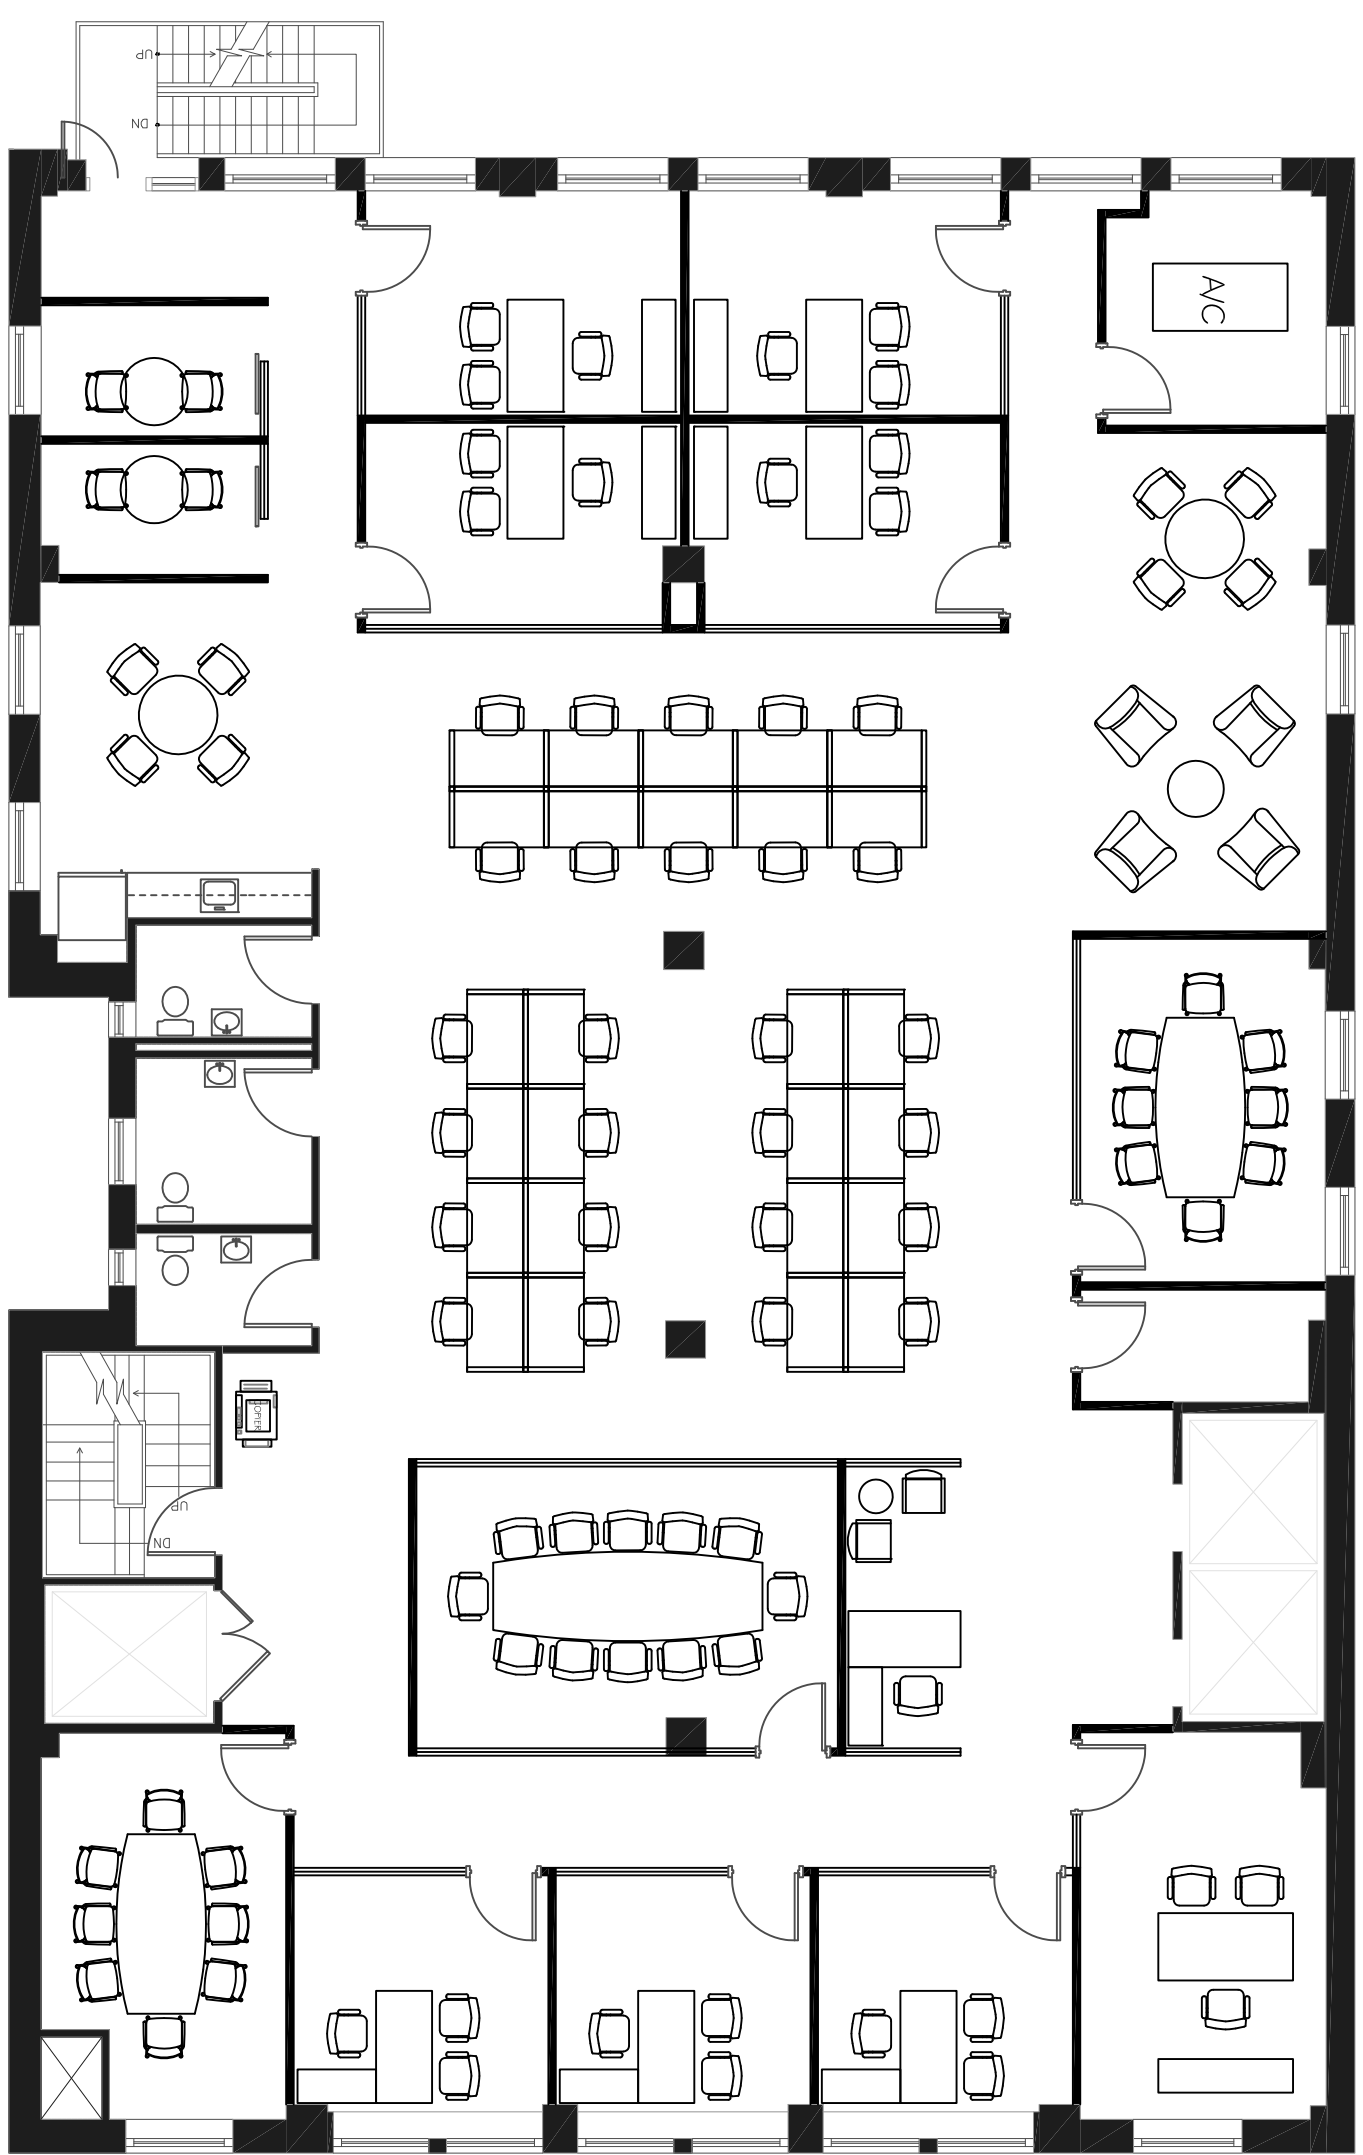

West 23rd Street

NO.	REVISION	DATE

OPREA DESIGN GROUP, INC.
 450 58TH AVE. SUITE 1503 NEW YORK, NY 10128
 (212) 244-0600 FAX (212) 244-5353

PROJECT NAME
 PROPOSED LAYOUT
 155 WEST 23RD STREET
 NEW YORK NY 10011

TITLE

SCALE & SIGNATURE

DATE: _____
 PROJECT NUMBER: _____
 DRAWN BY: TGO
 CHECKED BY: _____

SCALE: 1/4" = 1'-0"
A-200.00

GRID TITLE NO: _____

INC. DOB NUMBER: _____